



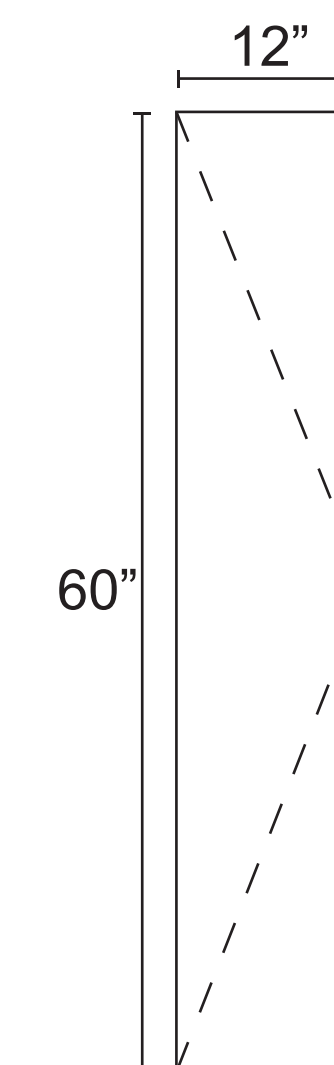

SCALE: 1/32" = 1'-0"

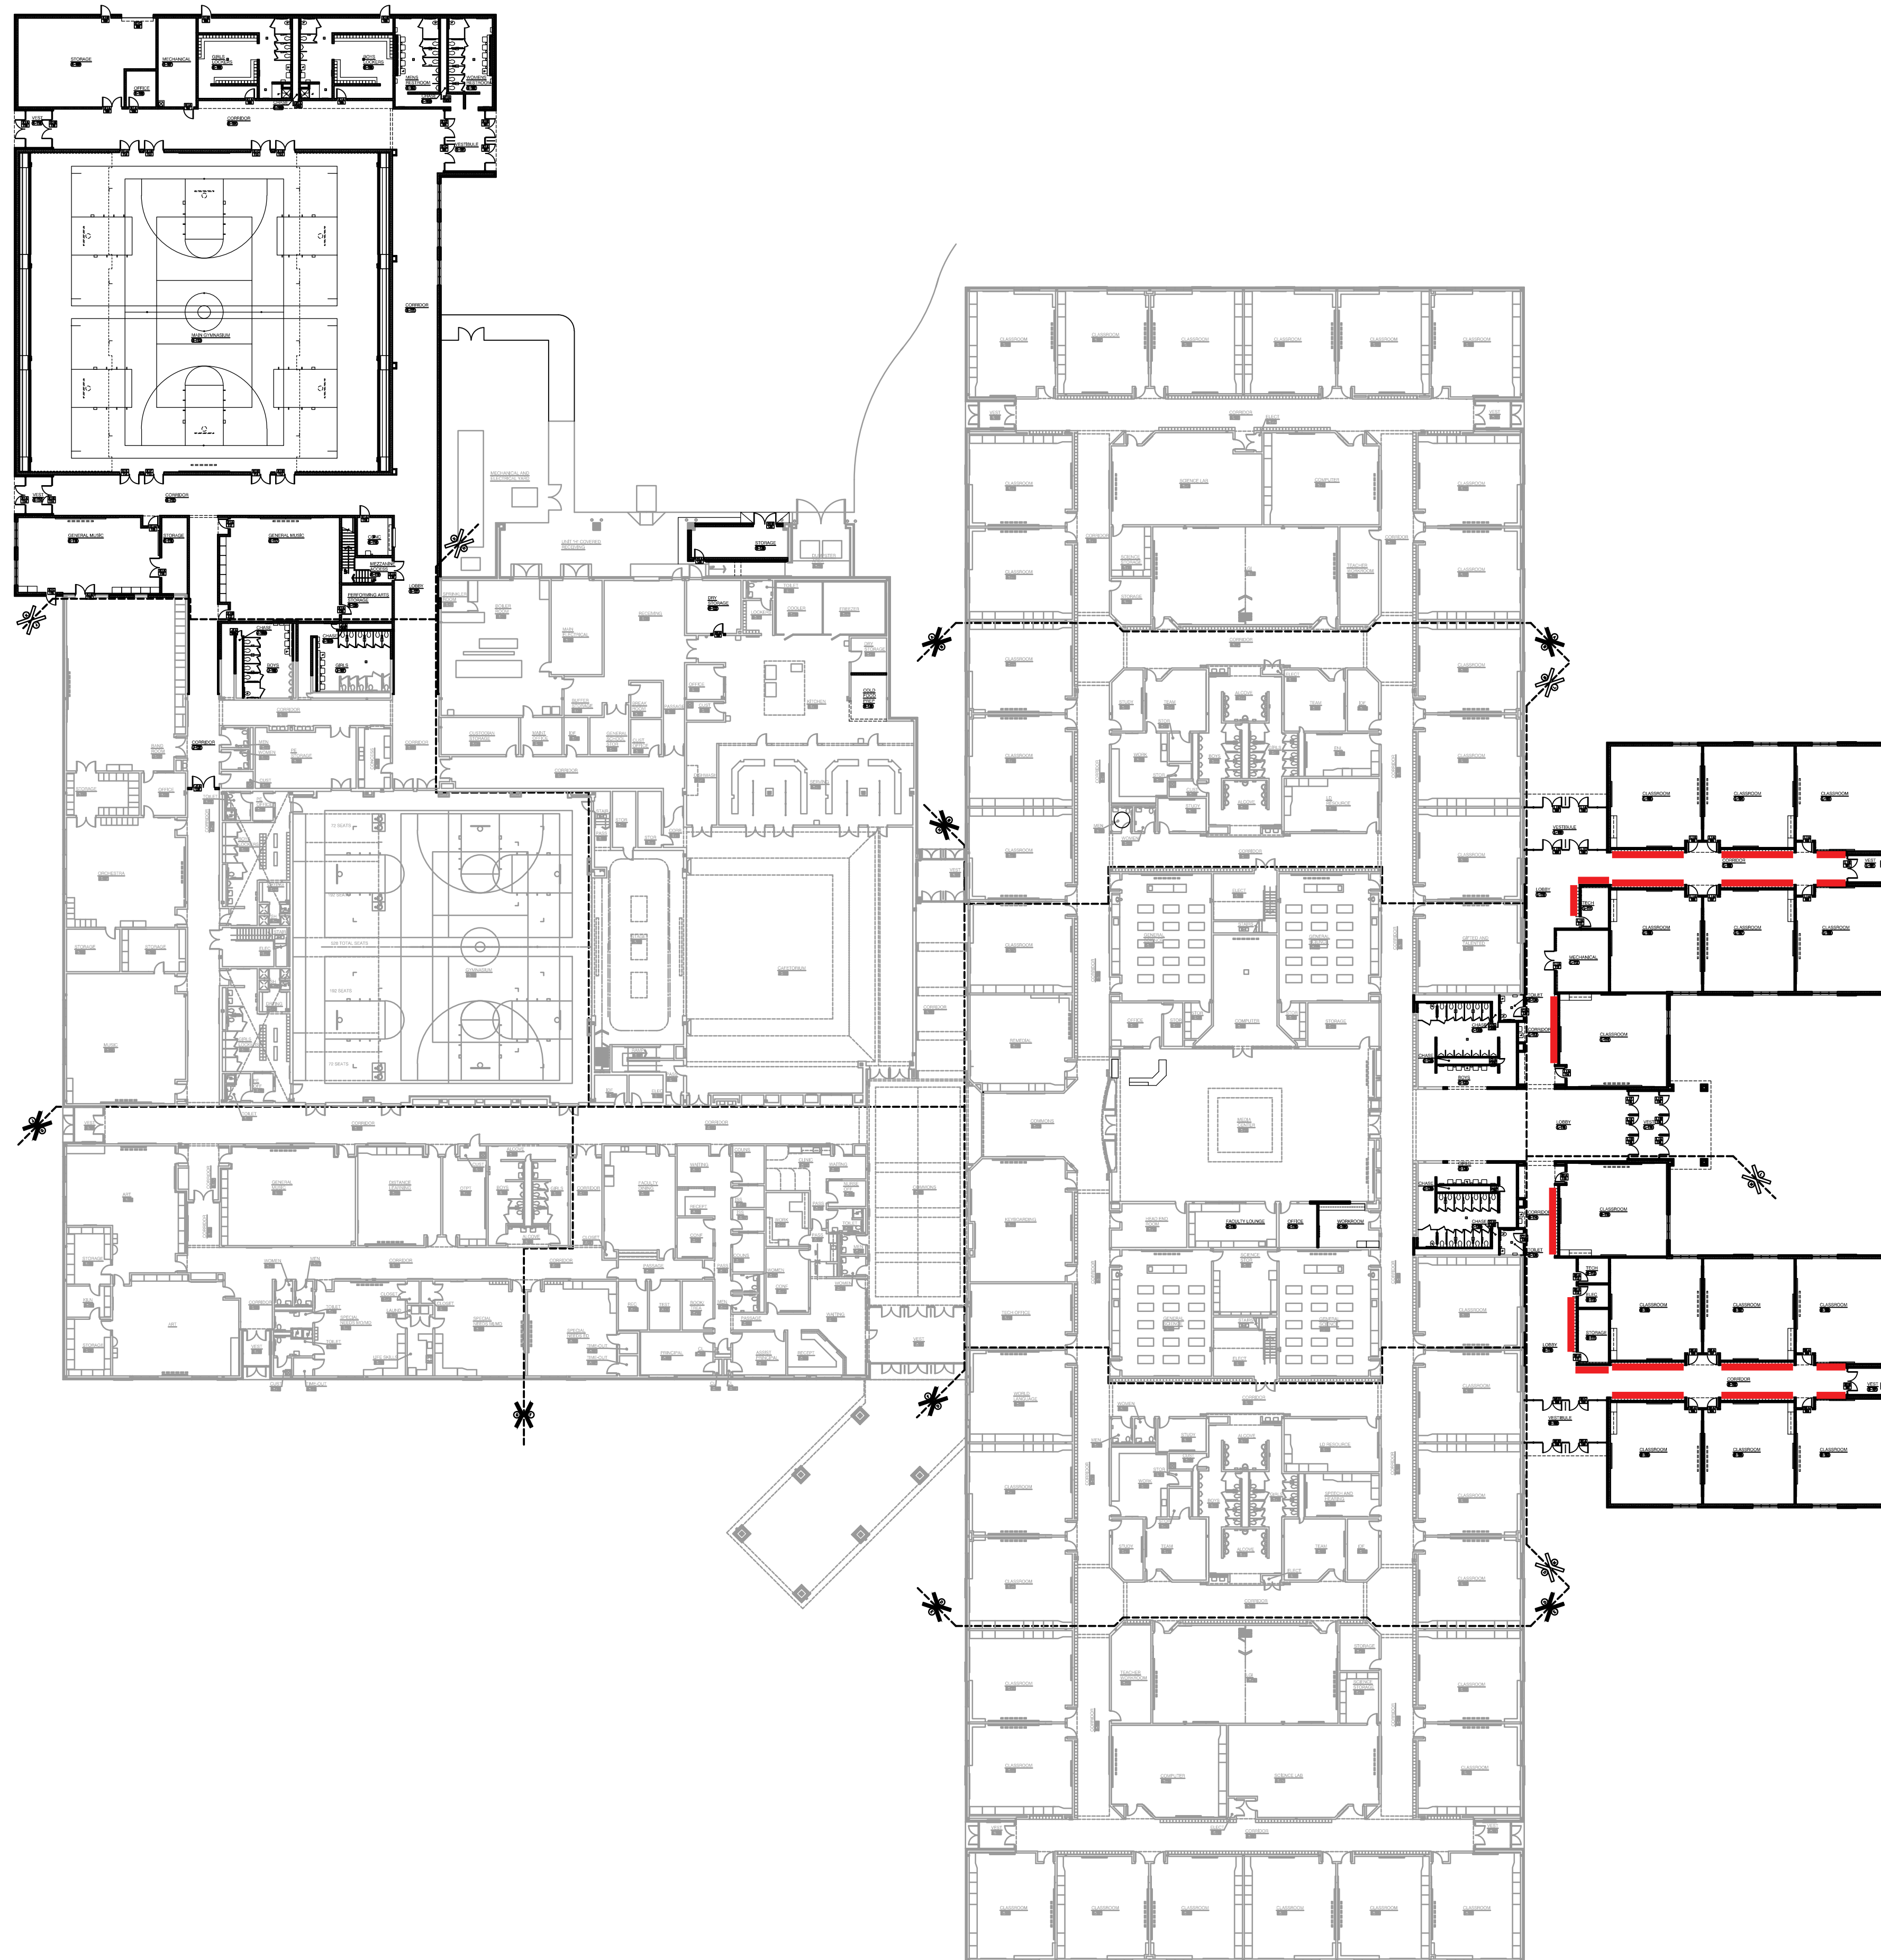

FLOOR PLAN

Edgewood Intermediate School