


6620 Shelbyville Road
Indianapolis, IN 46237

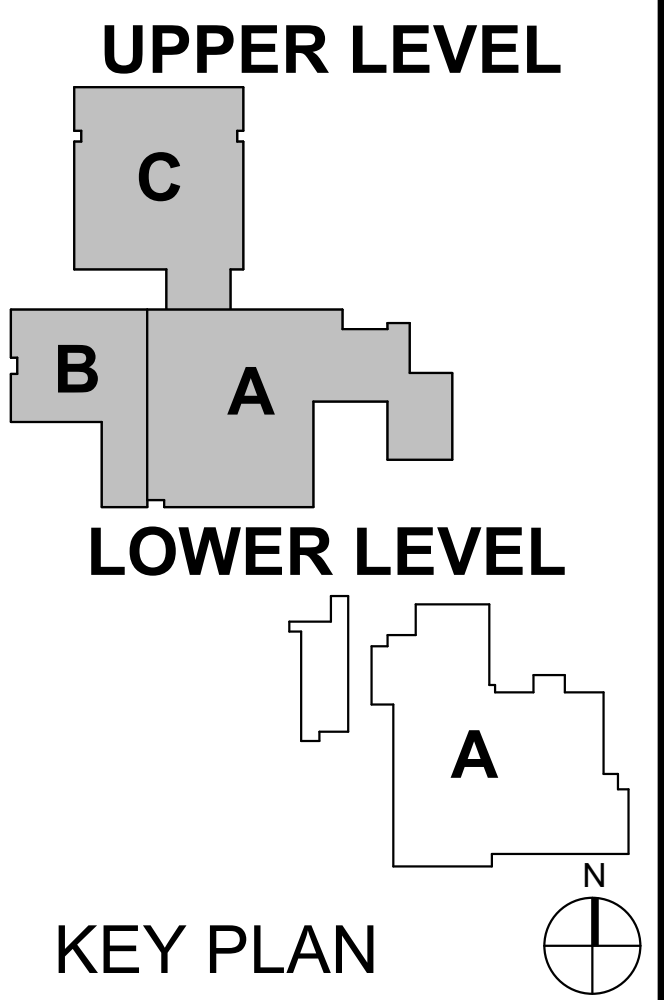

Bunker Hill HVAC
Upgrades


ULPP - UPPER LEVEL PHASING PLAN
01-07-22

THE PHASING PLAN IS PRELIMINARY IN NATURE AND IS SUBJECT TO CHANGE.


THE PHASING PLAN IS FOR INFORMATION ONLY TO ASSIST IN THE BID PROCESS.

THE FINAL PHASING PLAN IS SUBJECT TO OWNER REVIEW AND APPROVAL OF THESE PRELIMINARY DRAWINGS.

BIDDERS ARE TO ASSUME THAT THEY WILL BE WORKING IN FOUR (4) CLASSROOMS SIMULTANEOUSLY WITHIN EACH PHASE.

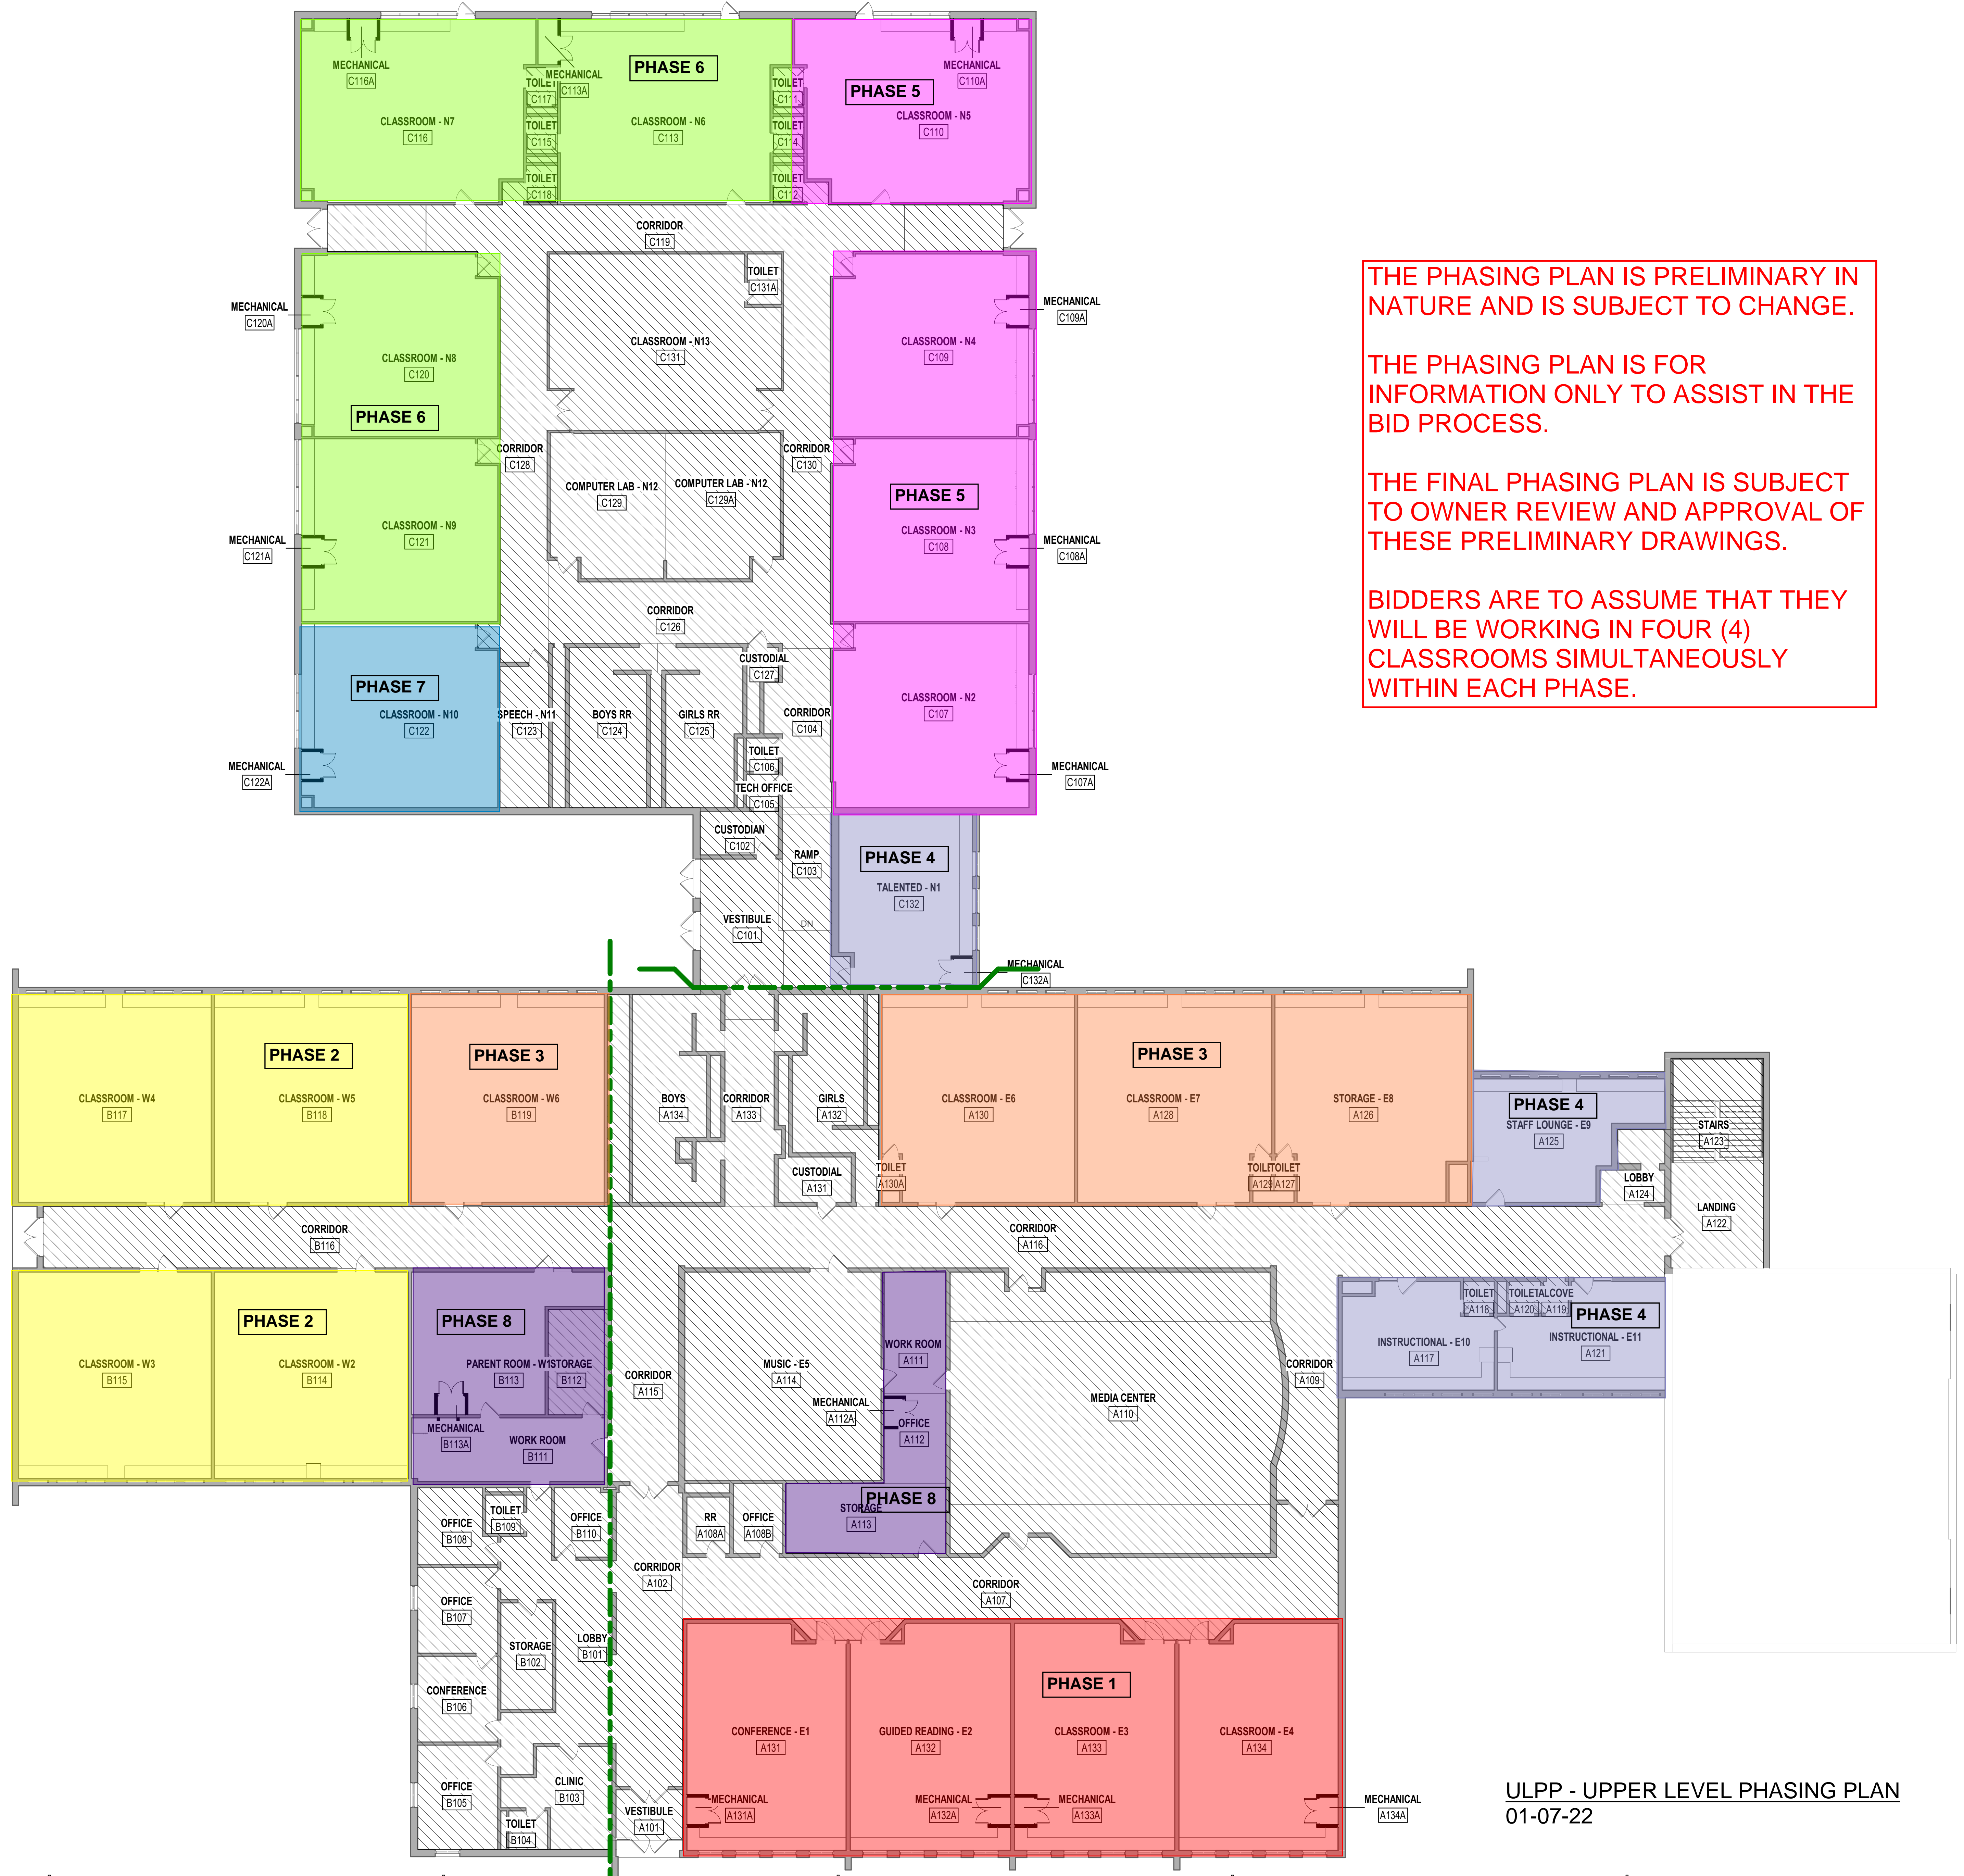

6620 Shelbyville Road
Indianapolis, IN 46237

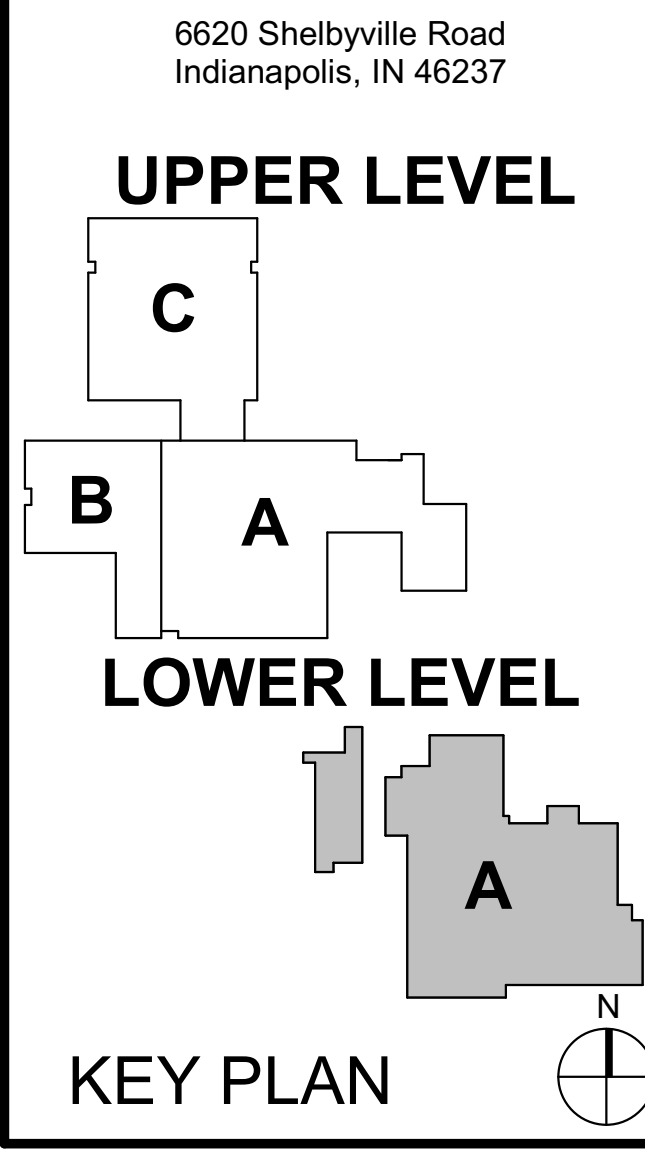

Franklin Township
Community School
Corporation

**Bunker Hill HVAC
Upgrades**



LLPP - LOWER LEVEL PHASING PLAN
01-07-22