

JUNE 1, 2024 - JULY 8, 2025
13 MONTHS

JUNE 1 2026 - DEC 12 2026
7 MONTHS



JUNE 1 2025 - JULY 1 2026
13 MONTHS

JUNE - SEPT 2025
4 MONTHS

DEC. 1 2024 - JUNE 15 2026
19.5 MONTHS

JUNE 1, 2024 - DEC 1, 2024
7 MONTHS

OCT. 1 2024 - JULY 1 2025
OCT. 1 2024 - OCT 1 2025
*DELIVER ONE BEFORE OTHER

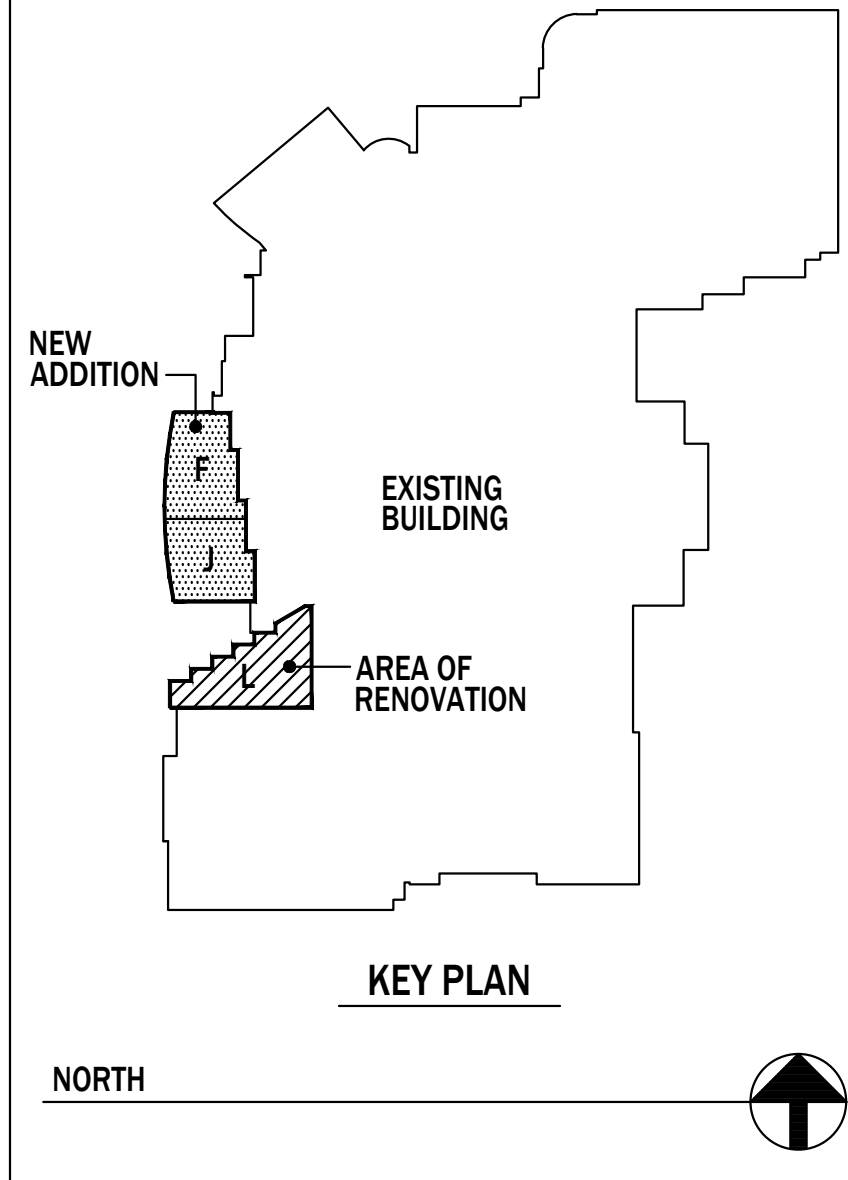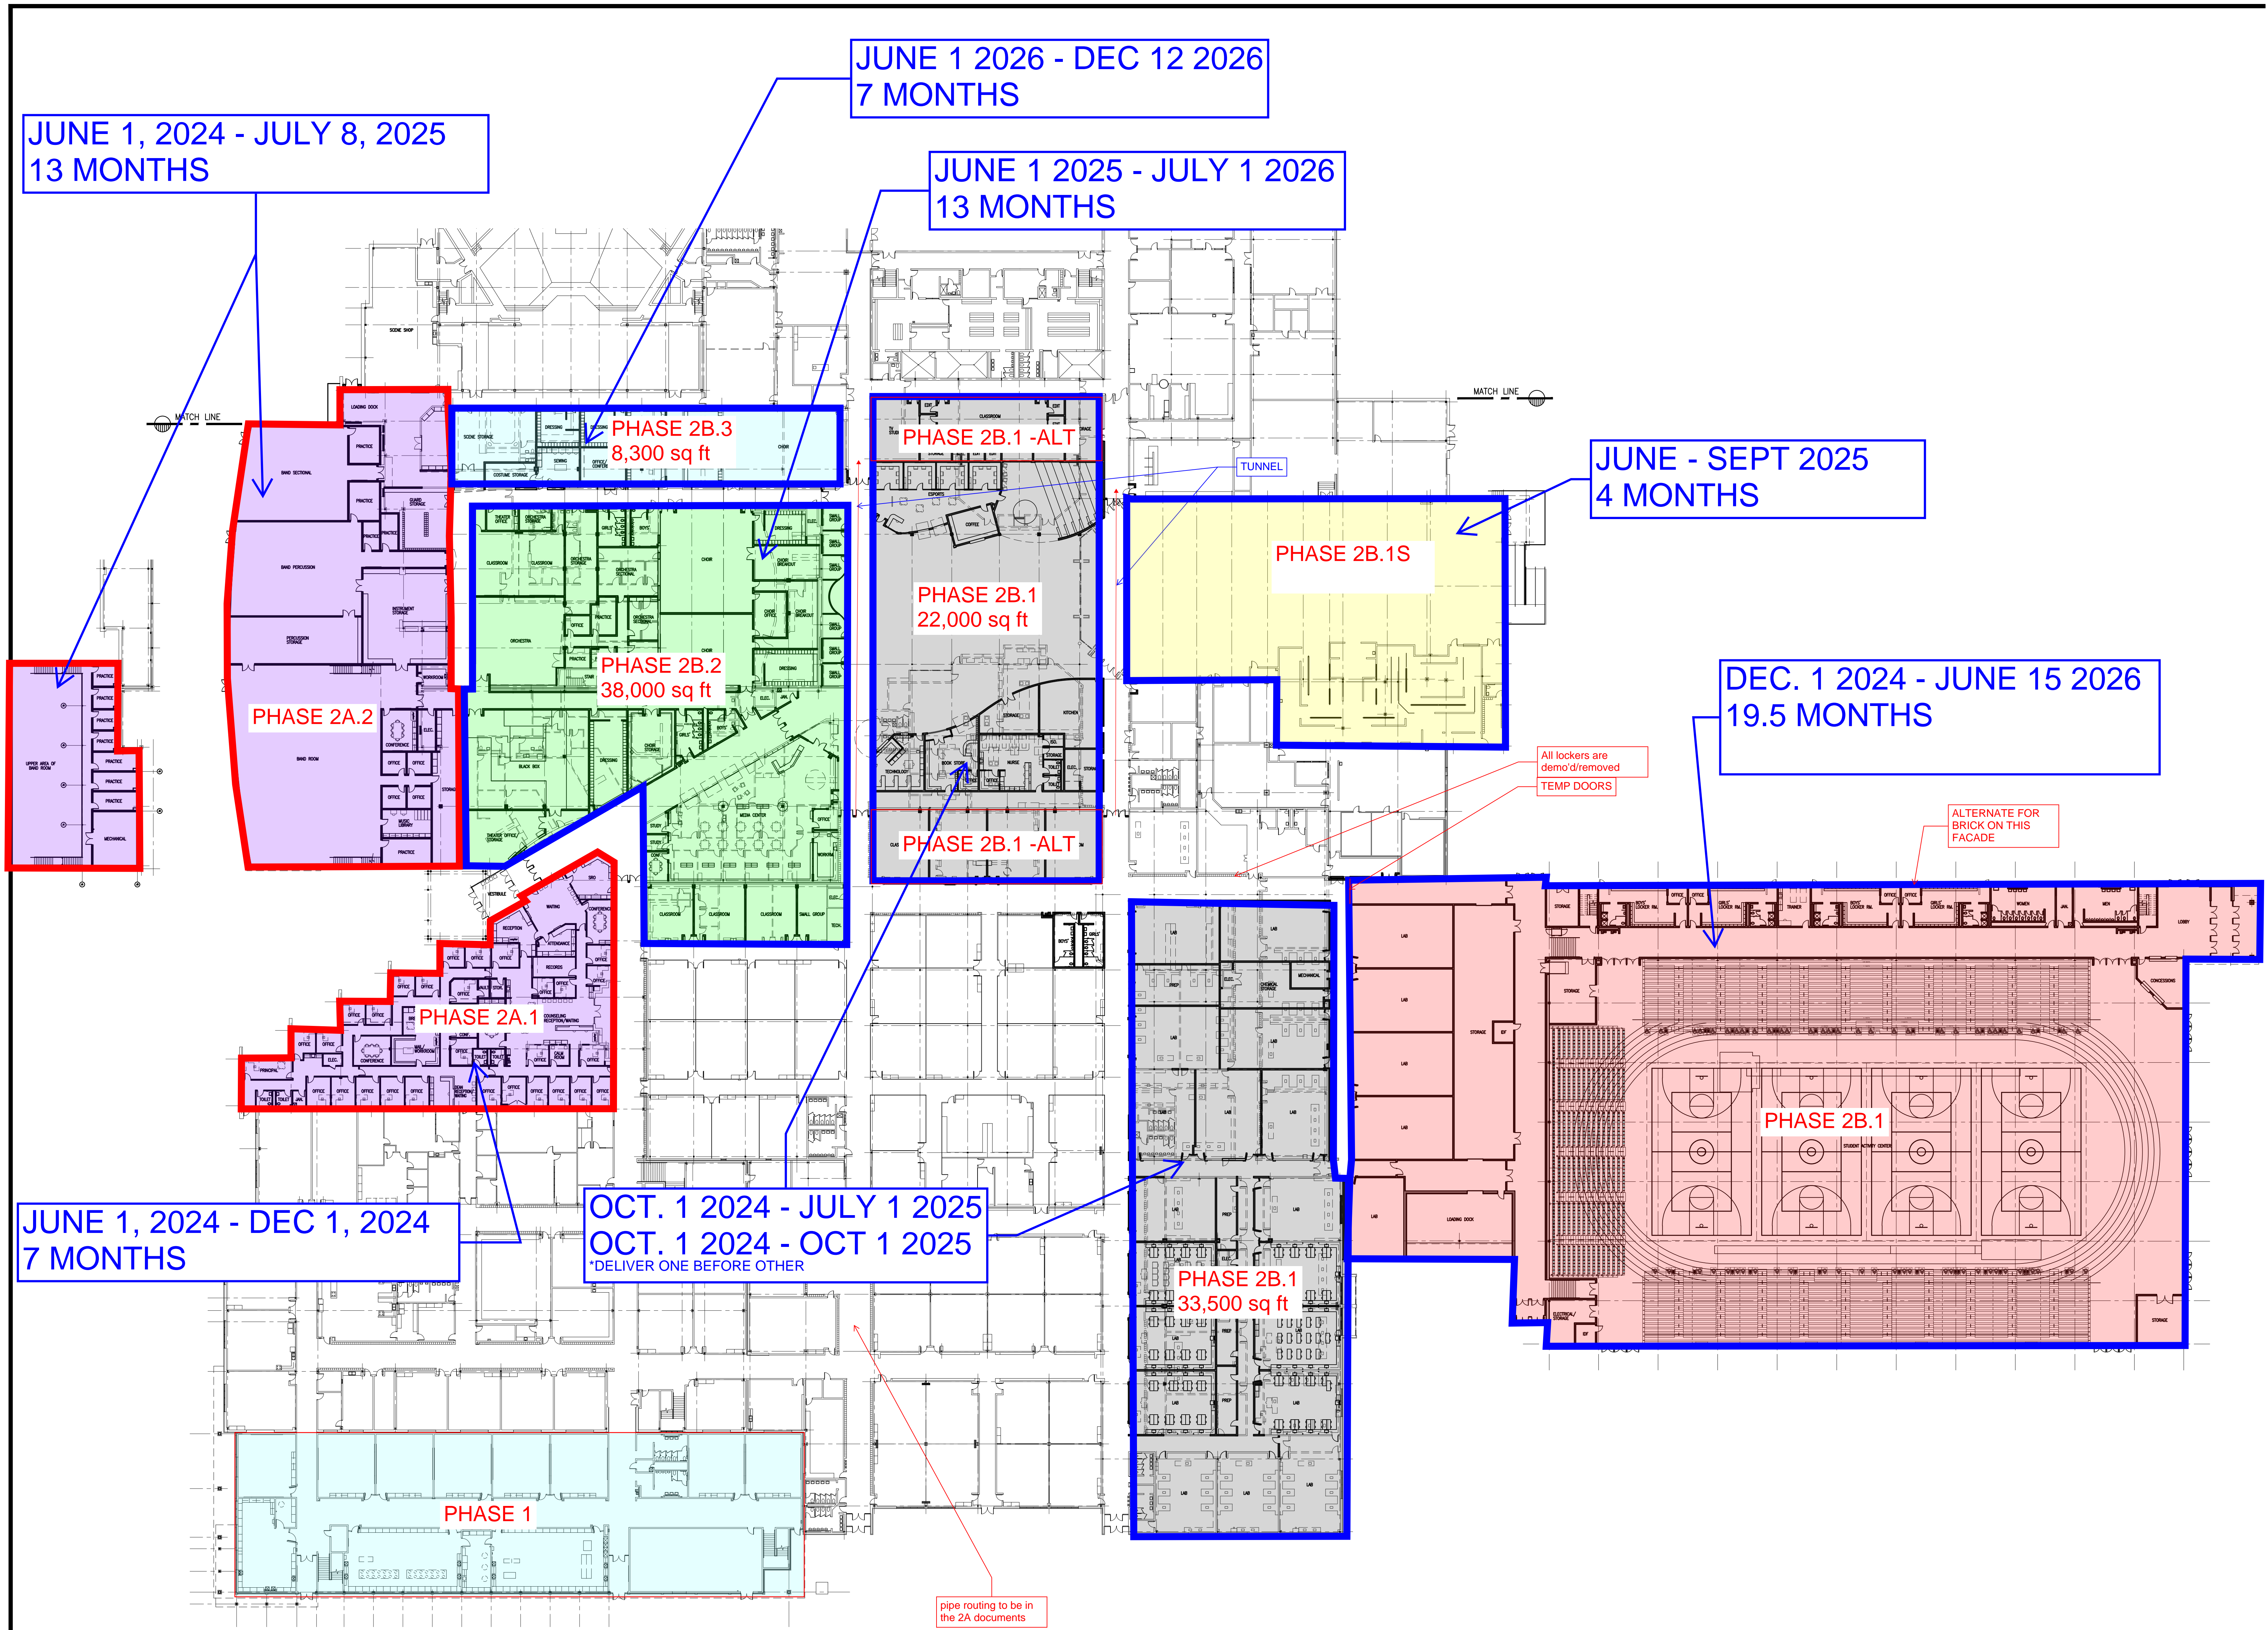

VPS ARCHITECTURE
 905 N. Capital Ave. - Suite 100 Indianapolis, Indiana 46204
 P (317) 353-3281
 www.VPSARCH.com

ADDITION & RENOVATIONS TO:
**FRANKLIN CENTRAL HIGH SCHOOL
 PHASE 2A**
 FRANKLIN TOWNSHIP COMMUNITY SCHOOL CORPORATION
 INDIANAPOLIS, INDIANA
 Drawing Title:
FIRST FLOOR LIFE SAFETY PLAN - SOUTH

Project No:	2022063.00
Project Date:	NOVEMBER, 2023
Drawing No:	A001