


- Color Key**
- Administrative
  - Circulation
  - Classrooms
  - Food Services
  - Media Center/ CPU Lab
  - Shared / Special Use
  - Support

1A FIRST FLOOR COLOR PLANS  
1/8" = 1'-0"

FRANKLIN TOWNSHIP CSC  
**FRANKLIN TOWNSHIP ELEMENTARY**  
 FIRST FLOOR PRESENTATION PLAN | 12/03/21

SMA PROJECT INFO  
2021-141-INES

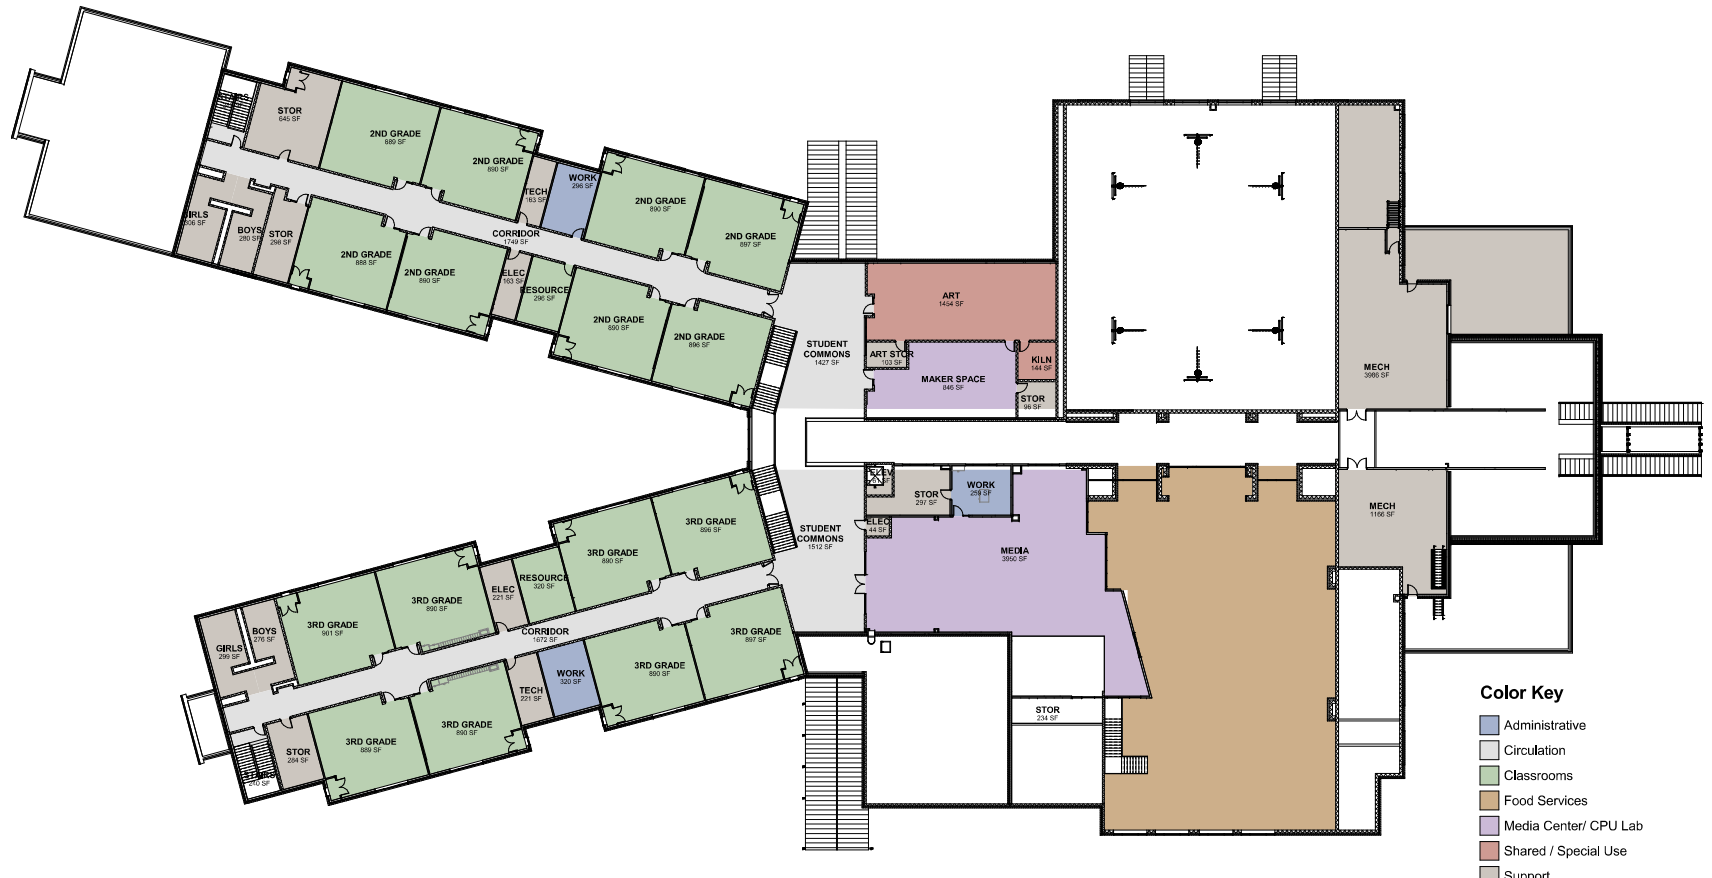


- Color Key**
- Administrative
  - Circulation
  - Classrooms
  - Food Services
  - Media Center/ CPU Lab
  - Shared / Special Use
  - Support

1 SECOND FLOOR COLOR PLANS  
1/16" = 1'-0"

FRANKLIN TOWNSHIP CSC  
**FRANKLIN TOWNSHIP ELEMENTARY**  
 SECOND FLOOR PRESENTATION PLAN | 12/01/21

5A PROJECT INFO  
2021-11-11NES

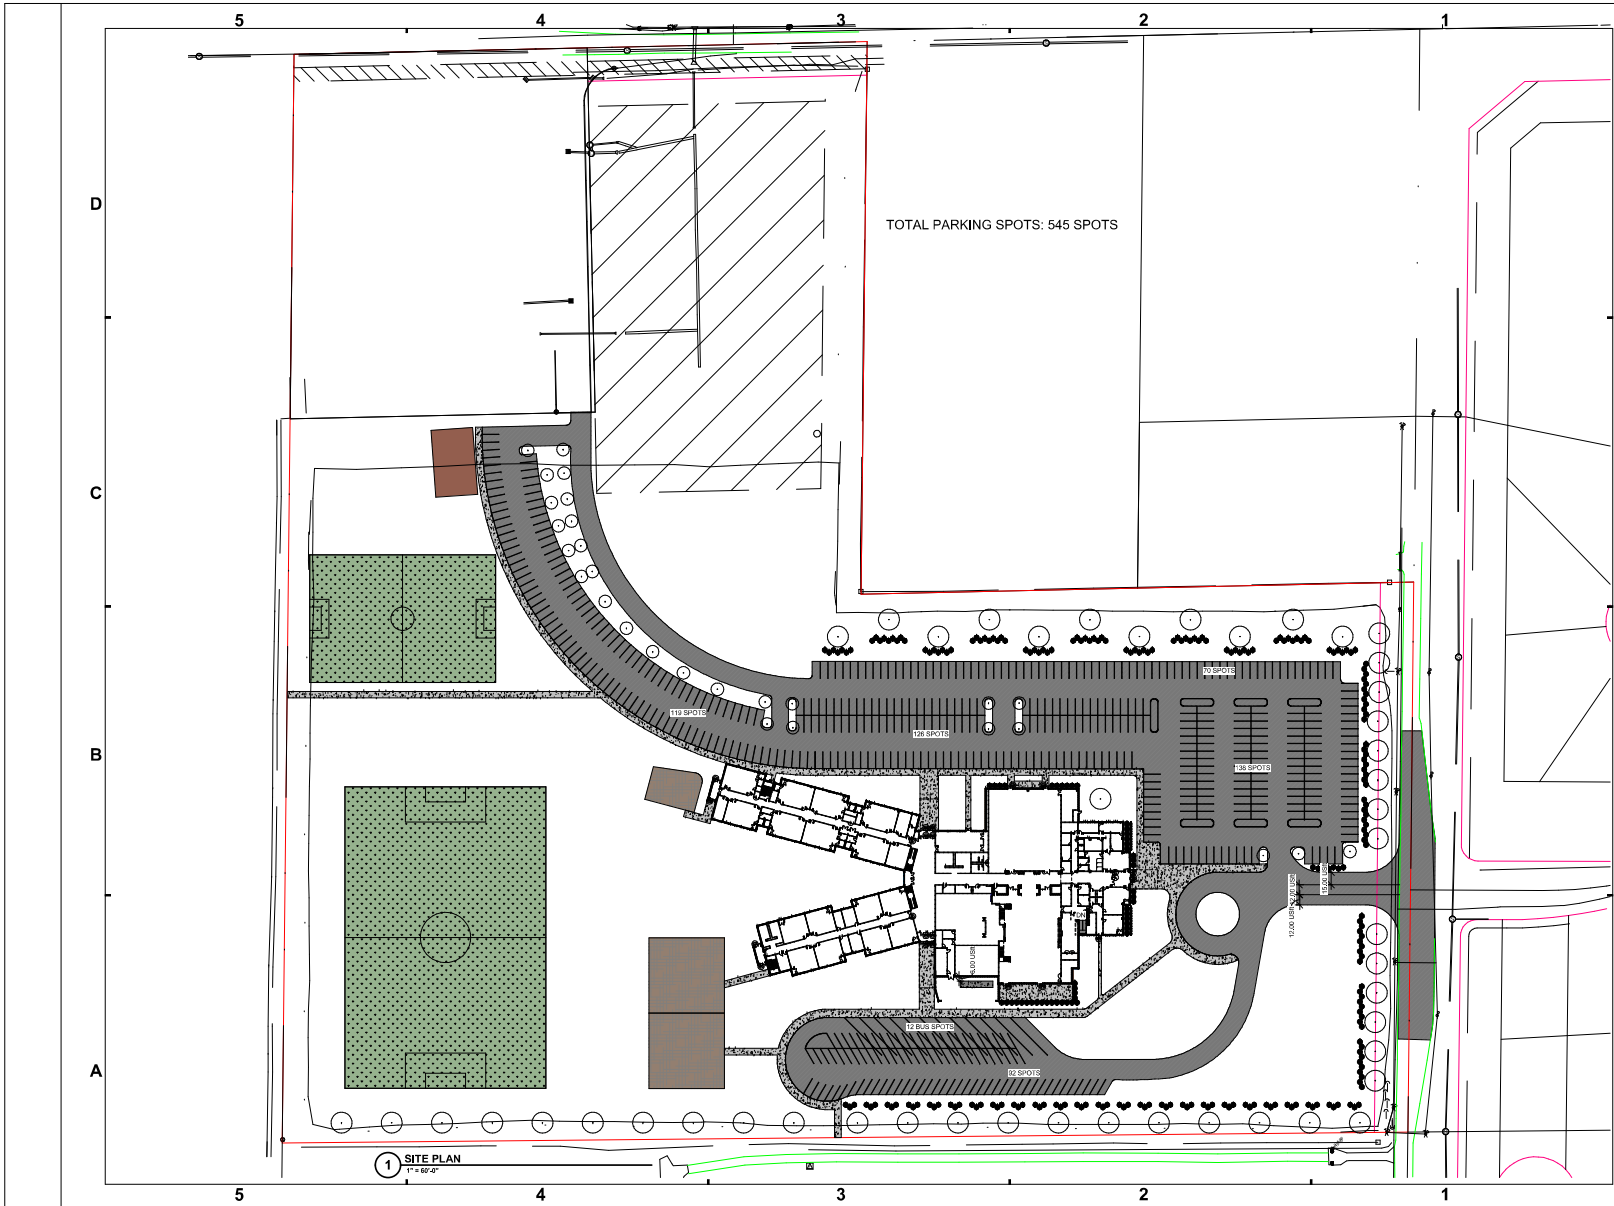

Project No. 2021-141 FES  
Project Date 12.03.2021  
Prepared By KL

**Not for Construction**

These Drawings and Specifications, and all other items hereon are not to be used for any other project or purpose without the written consent of the Engineer.

#	Revision	Date



Franklin Township  
Community  
School  
Corporation

New Elementary  
School

SITE LAYOUT PLAN  
CL101